



LED HANDRAIL WIRING GUIDE

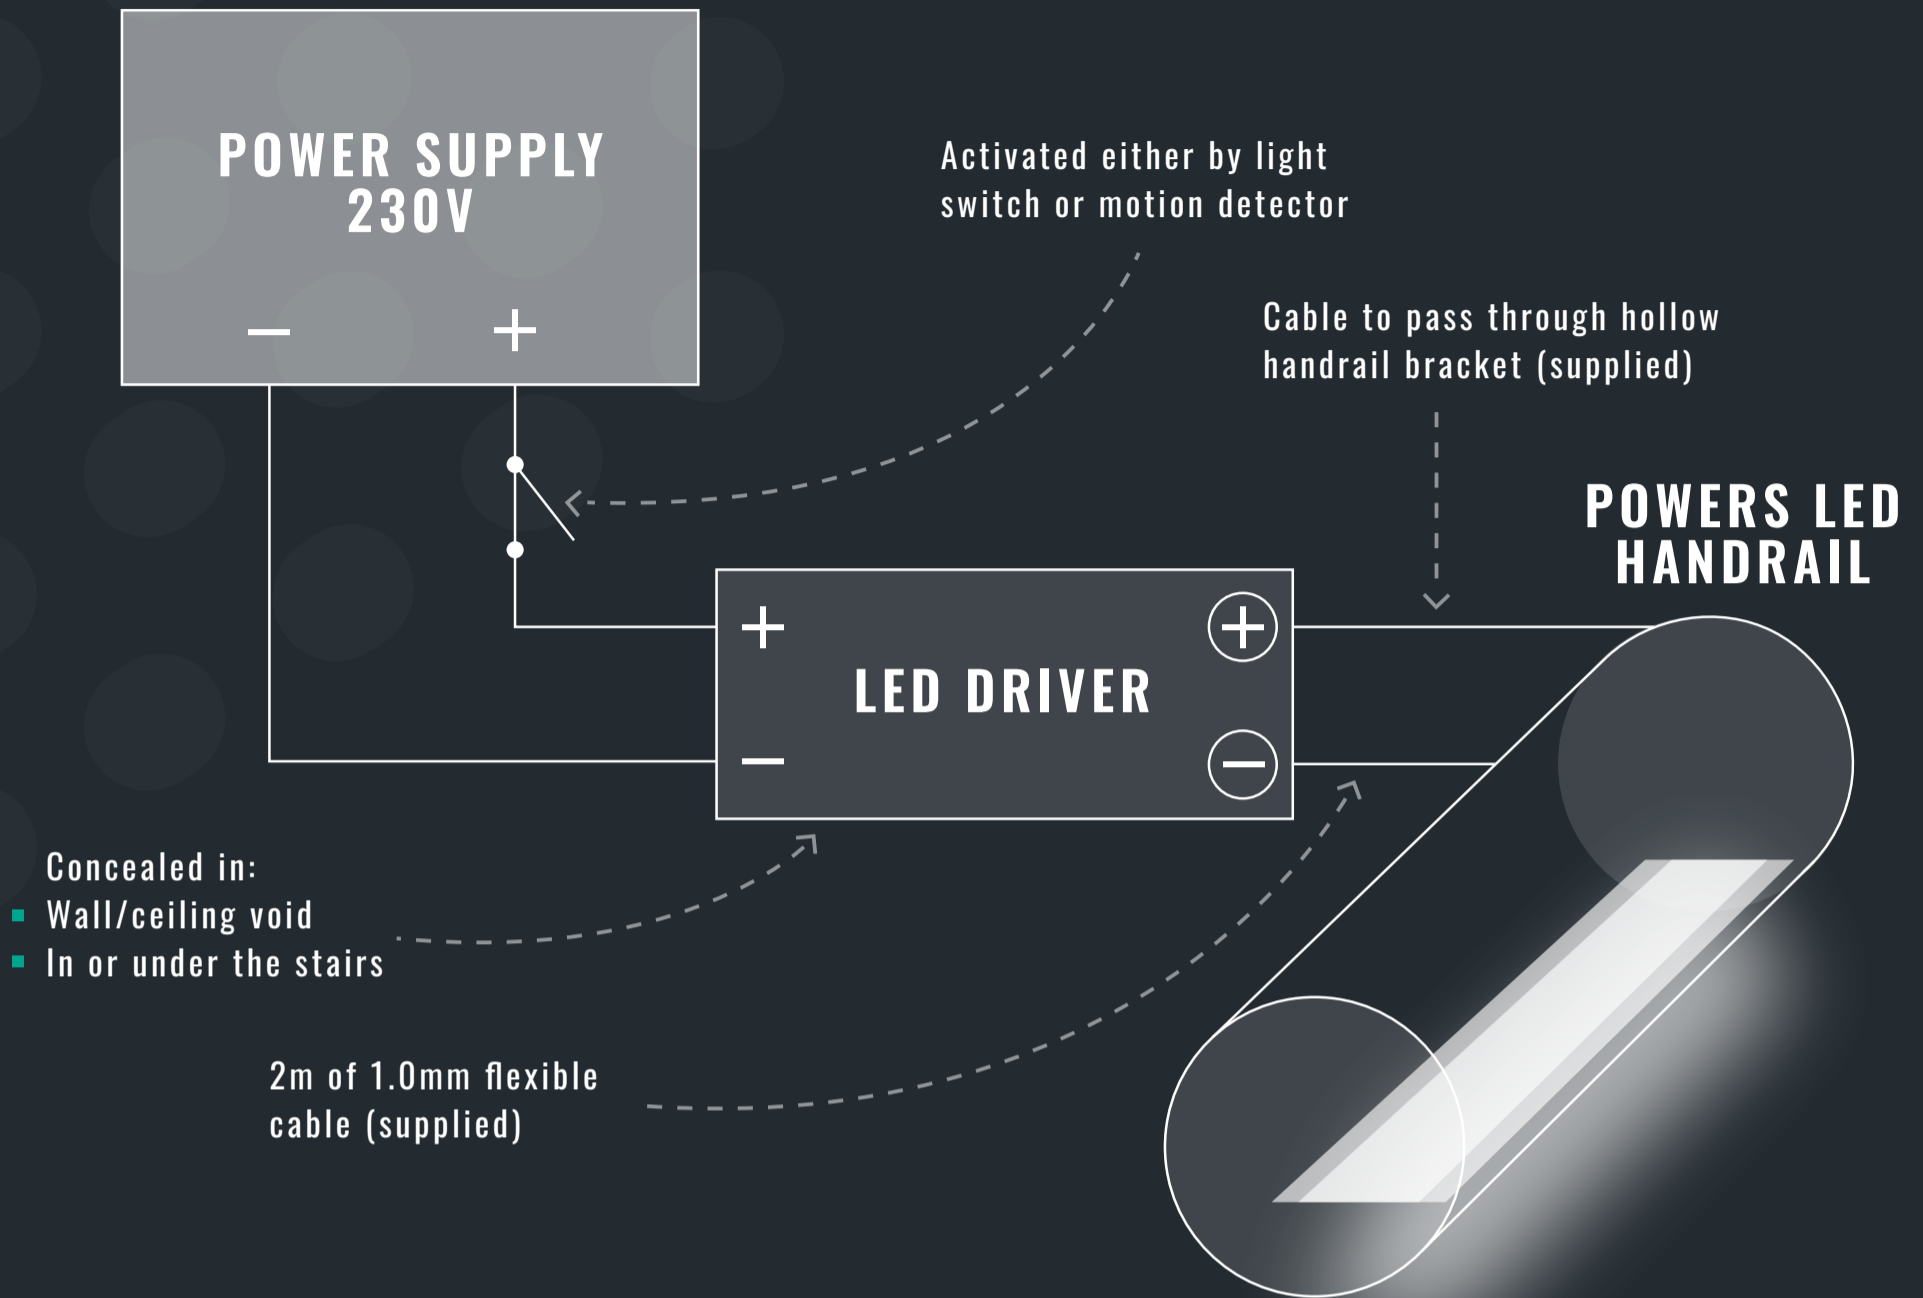

HANDRAIL INSTALLATION ON STAIRS

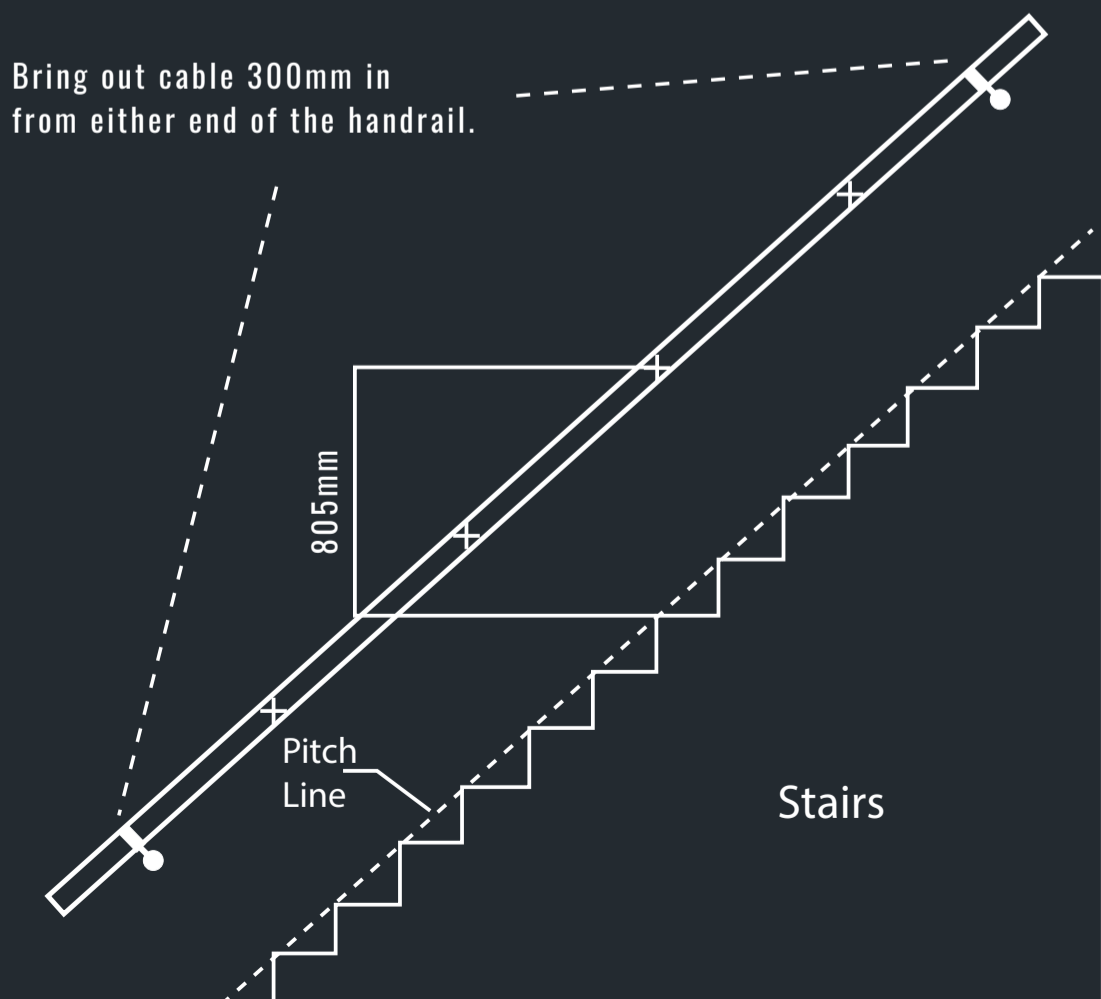

WALL MOUNTED BRACKET DIMENSIONS

